


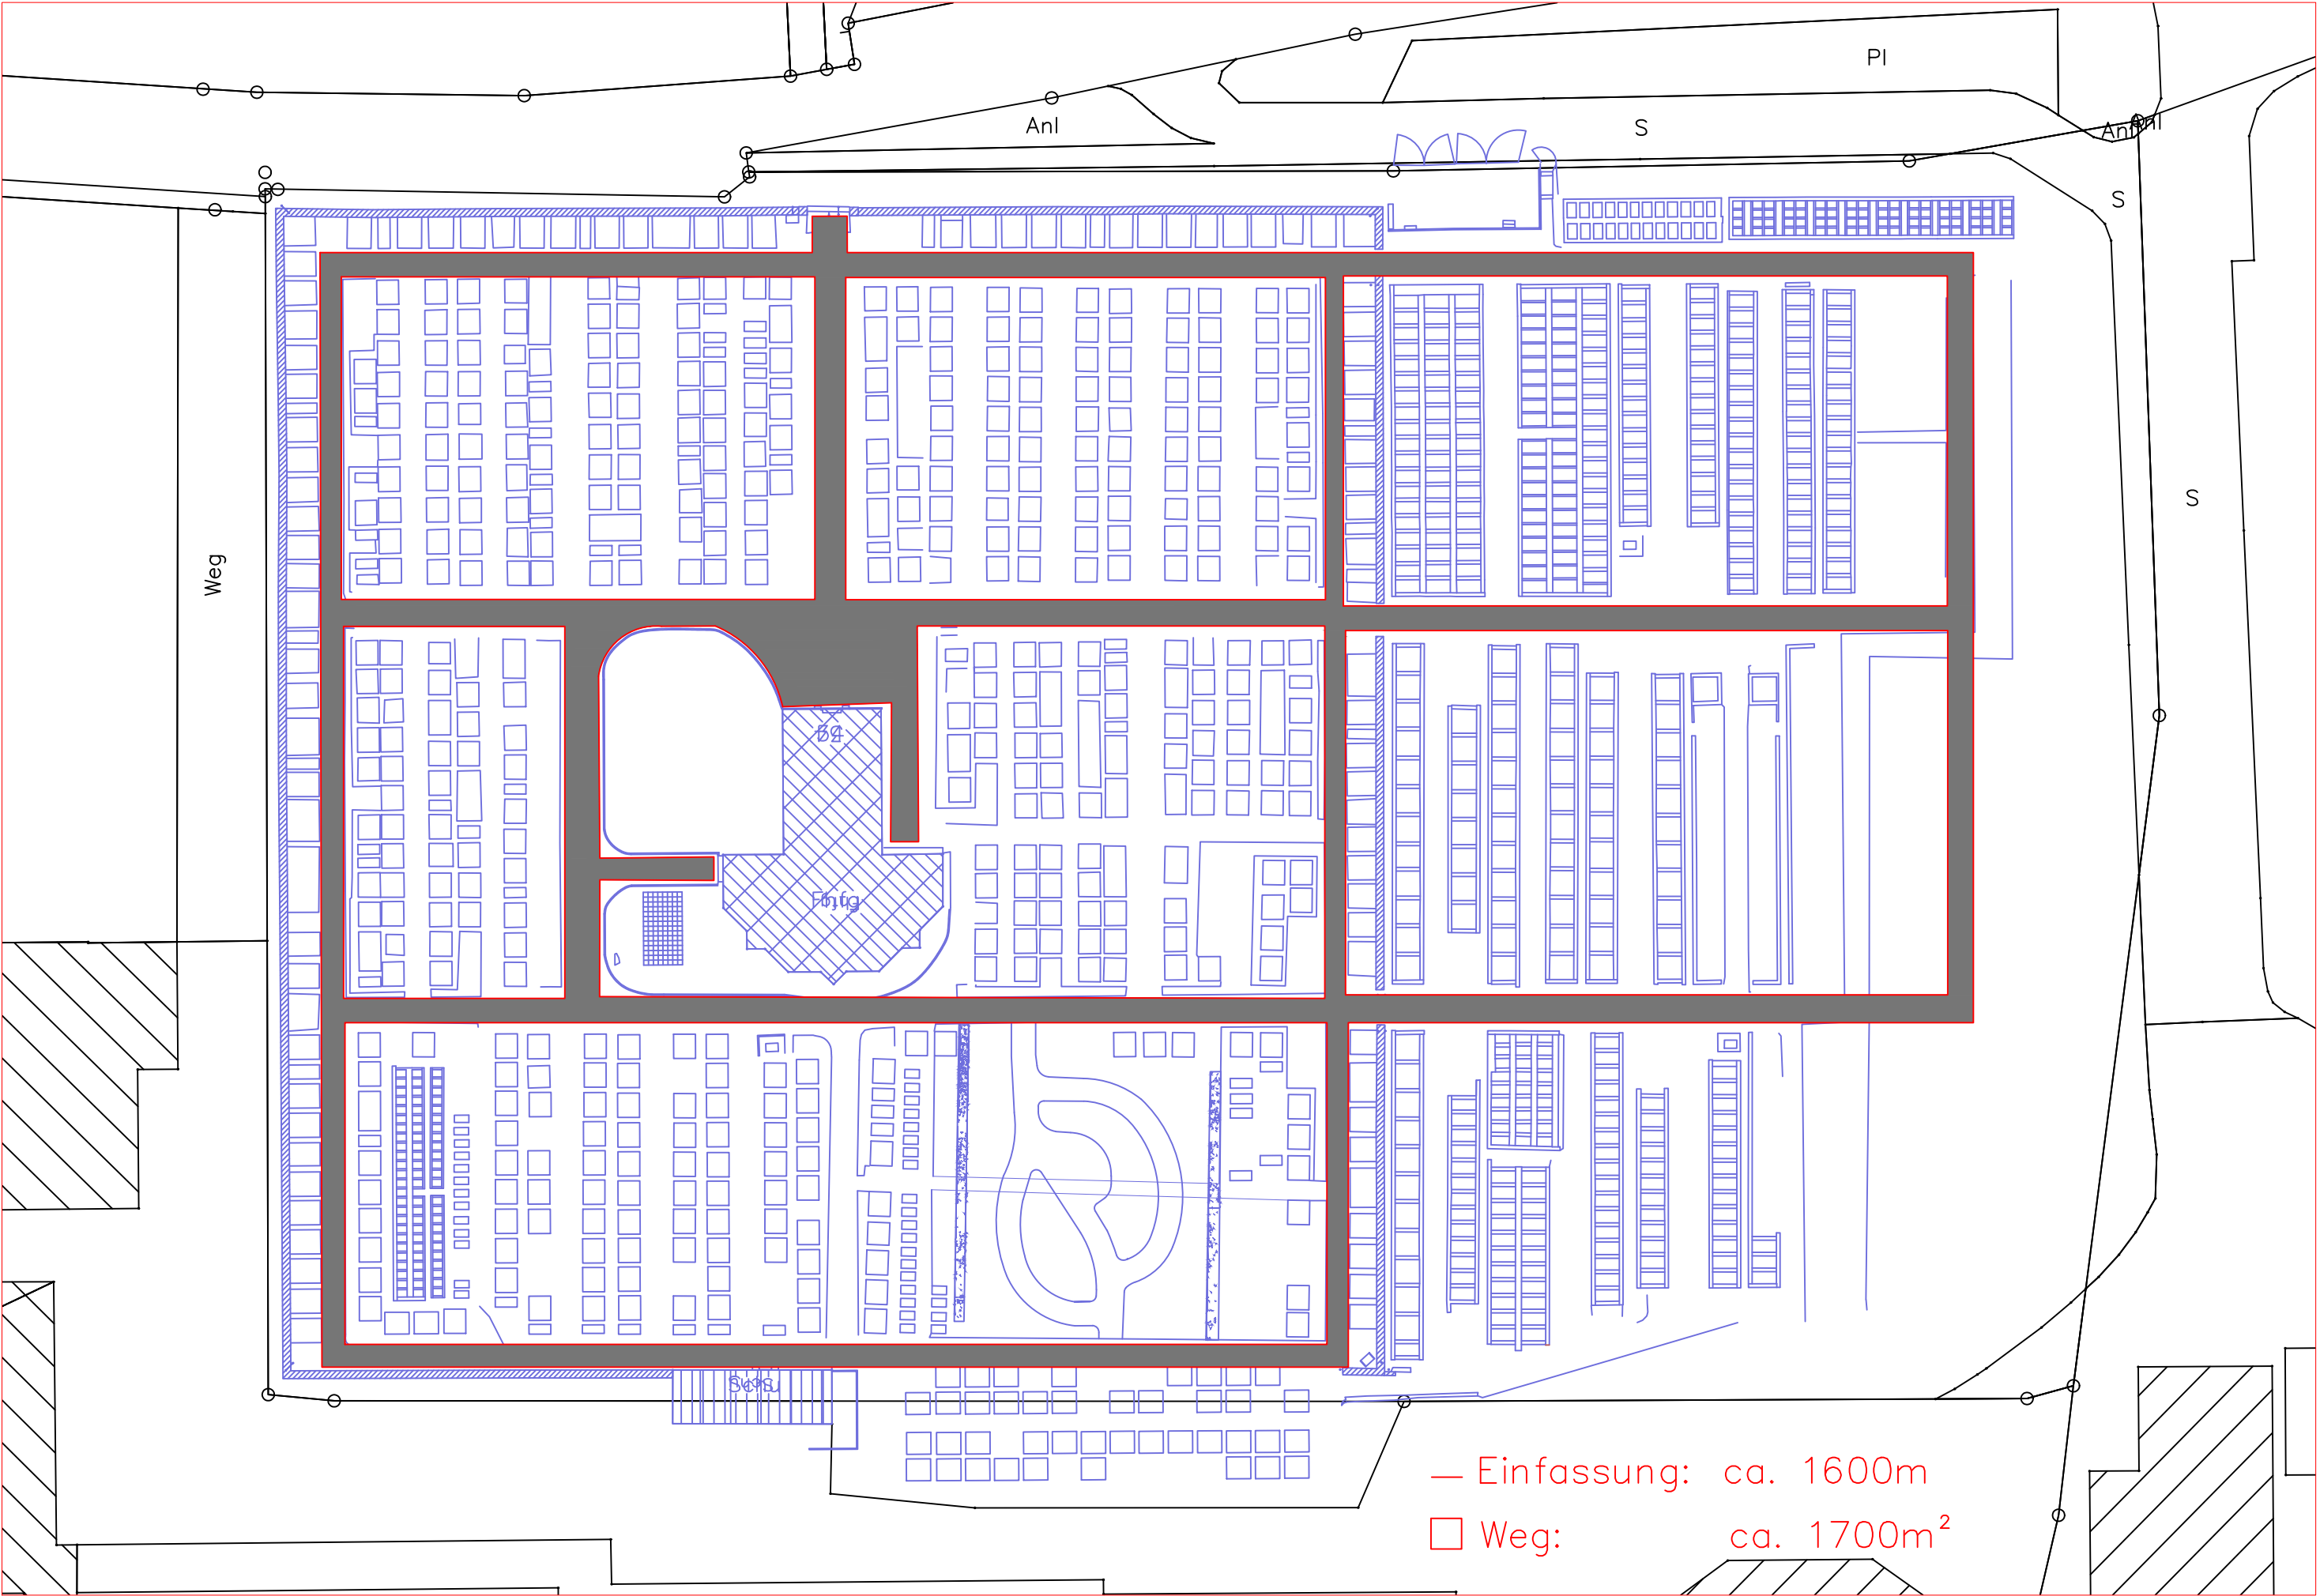

— Einfassung: ca. 1600m

□ Weg: ca. 1700m²

1:1250

