


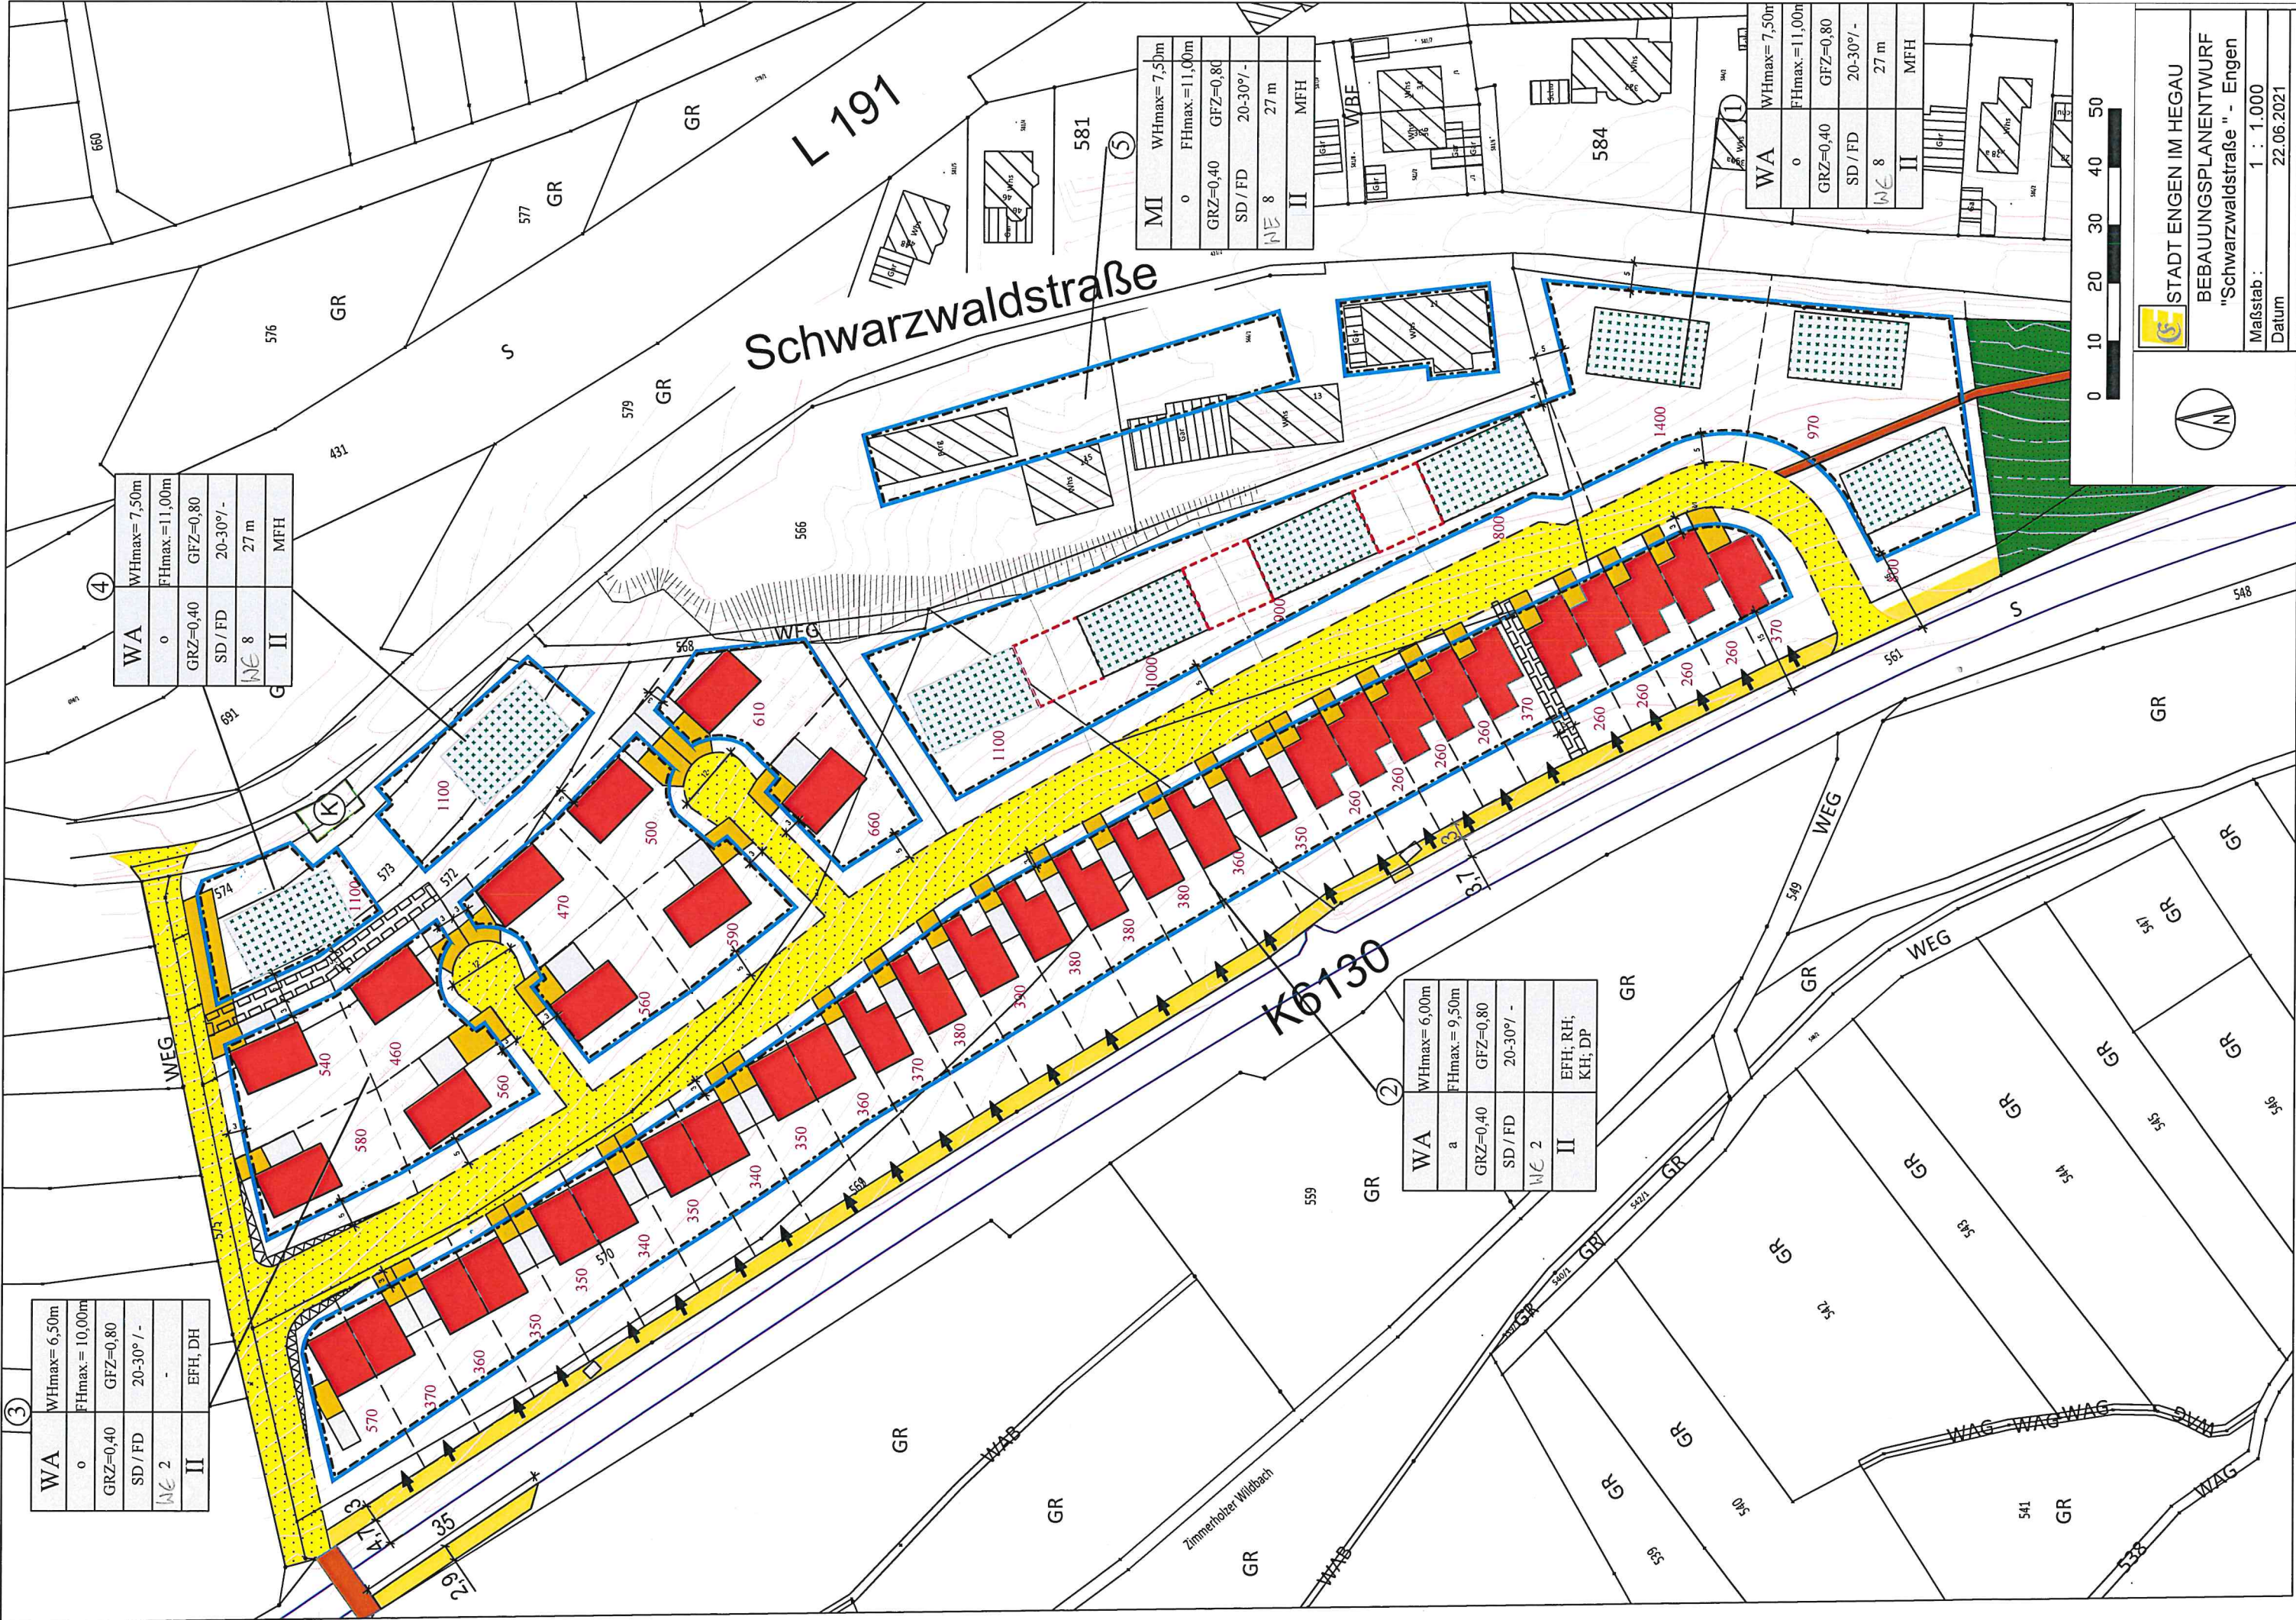

WA	WHmax= 6,50m
o	FHmax = 10,00m
GRZ=0,40	GFZ=0,80
SD / FD	20-30° / -
NE 2	-
II	EFH, DH

WA	WHmax= 7,50m
o	FHmax = 11,00m
GRZ=0,40	GFZ=0,80
SD / FD	20-30° / -
NE 8	27 m
II	MFH

WA	WHmax= 6,00m
a	FHmax = 9,50m
GRZ=0,40	GFZ=0,80
SD / FD	20-30° / -
NE 2	-
II	EFH; RH; KH; DP

MI	WHmax= 7,50m
o	FHmax = 11,00m
GRZ=0,40	GFZ=0,80
SD / FD	20-30° / -
NE 8	27 m
II	MFH

WA	WHmax= 7,50m
o	FHmax = 11,00m
GRZ=0,40	GFZ=0,80
SD / FD	20-30° / -
NE 8	27 m
II	MFH



STADT ENGEN IM HEGAU

BEBAUUNGSPLANENTWURF

"Schwarzwaldstraße" - Engen

Maßstab : 1 : 1.000

Datum 22.06.2021