


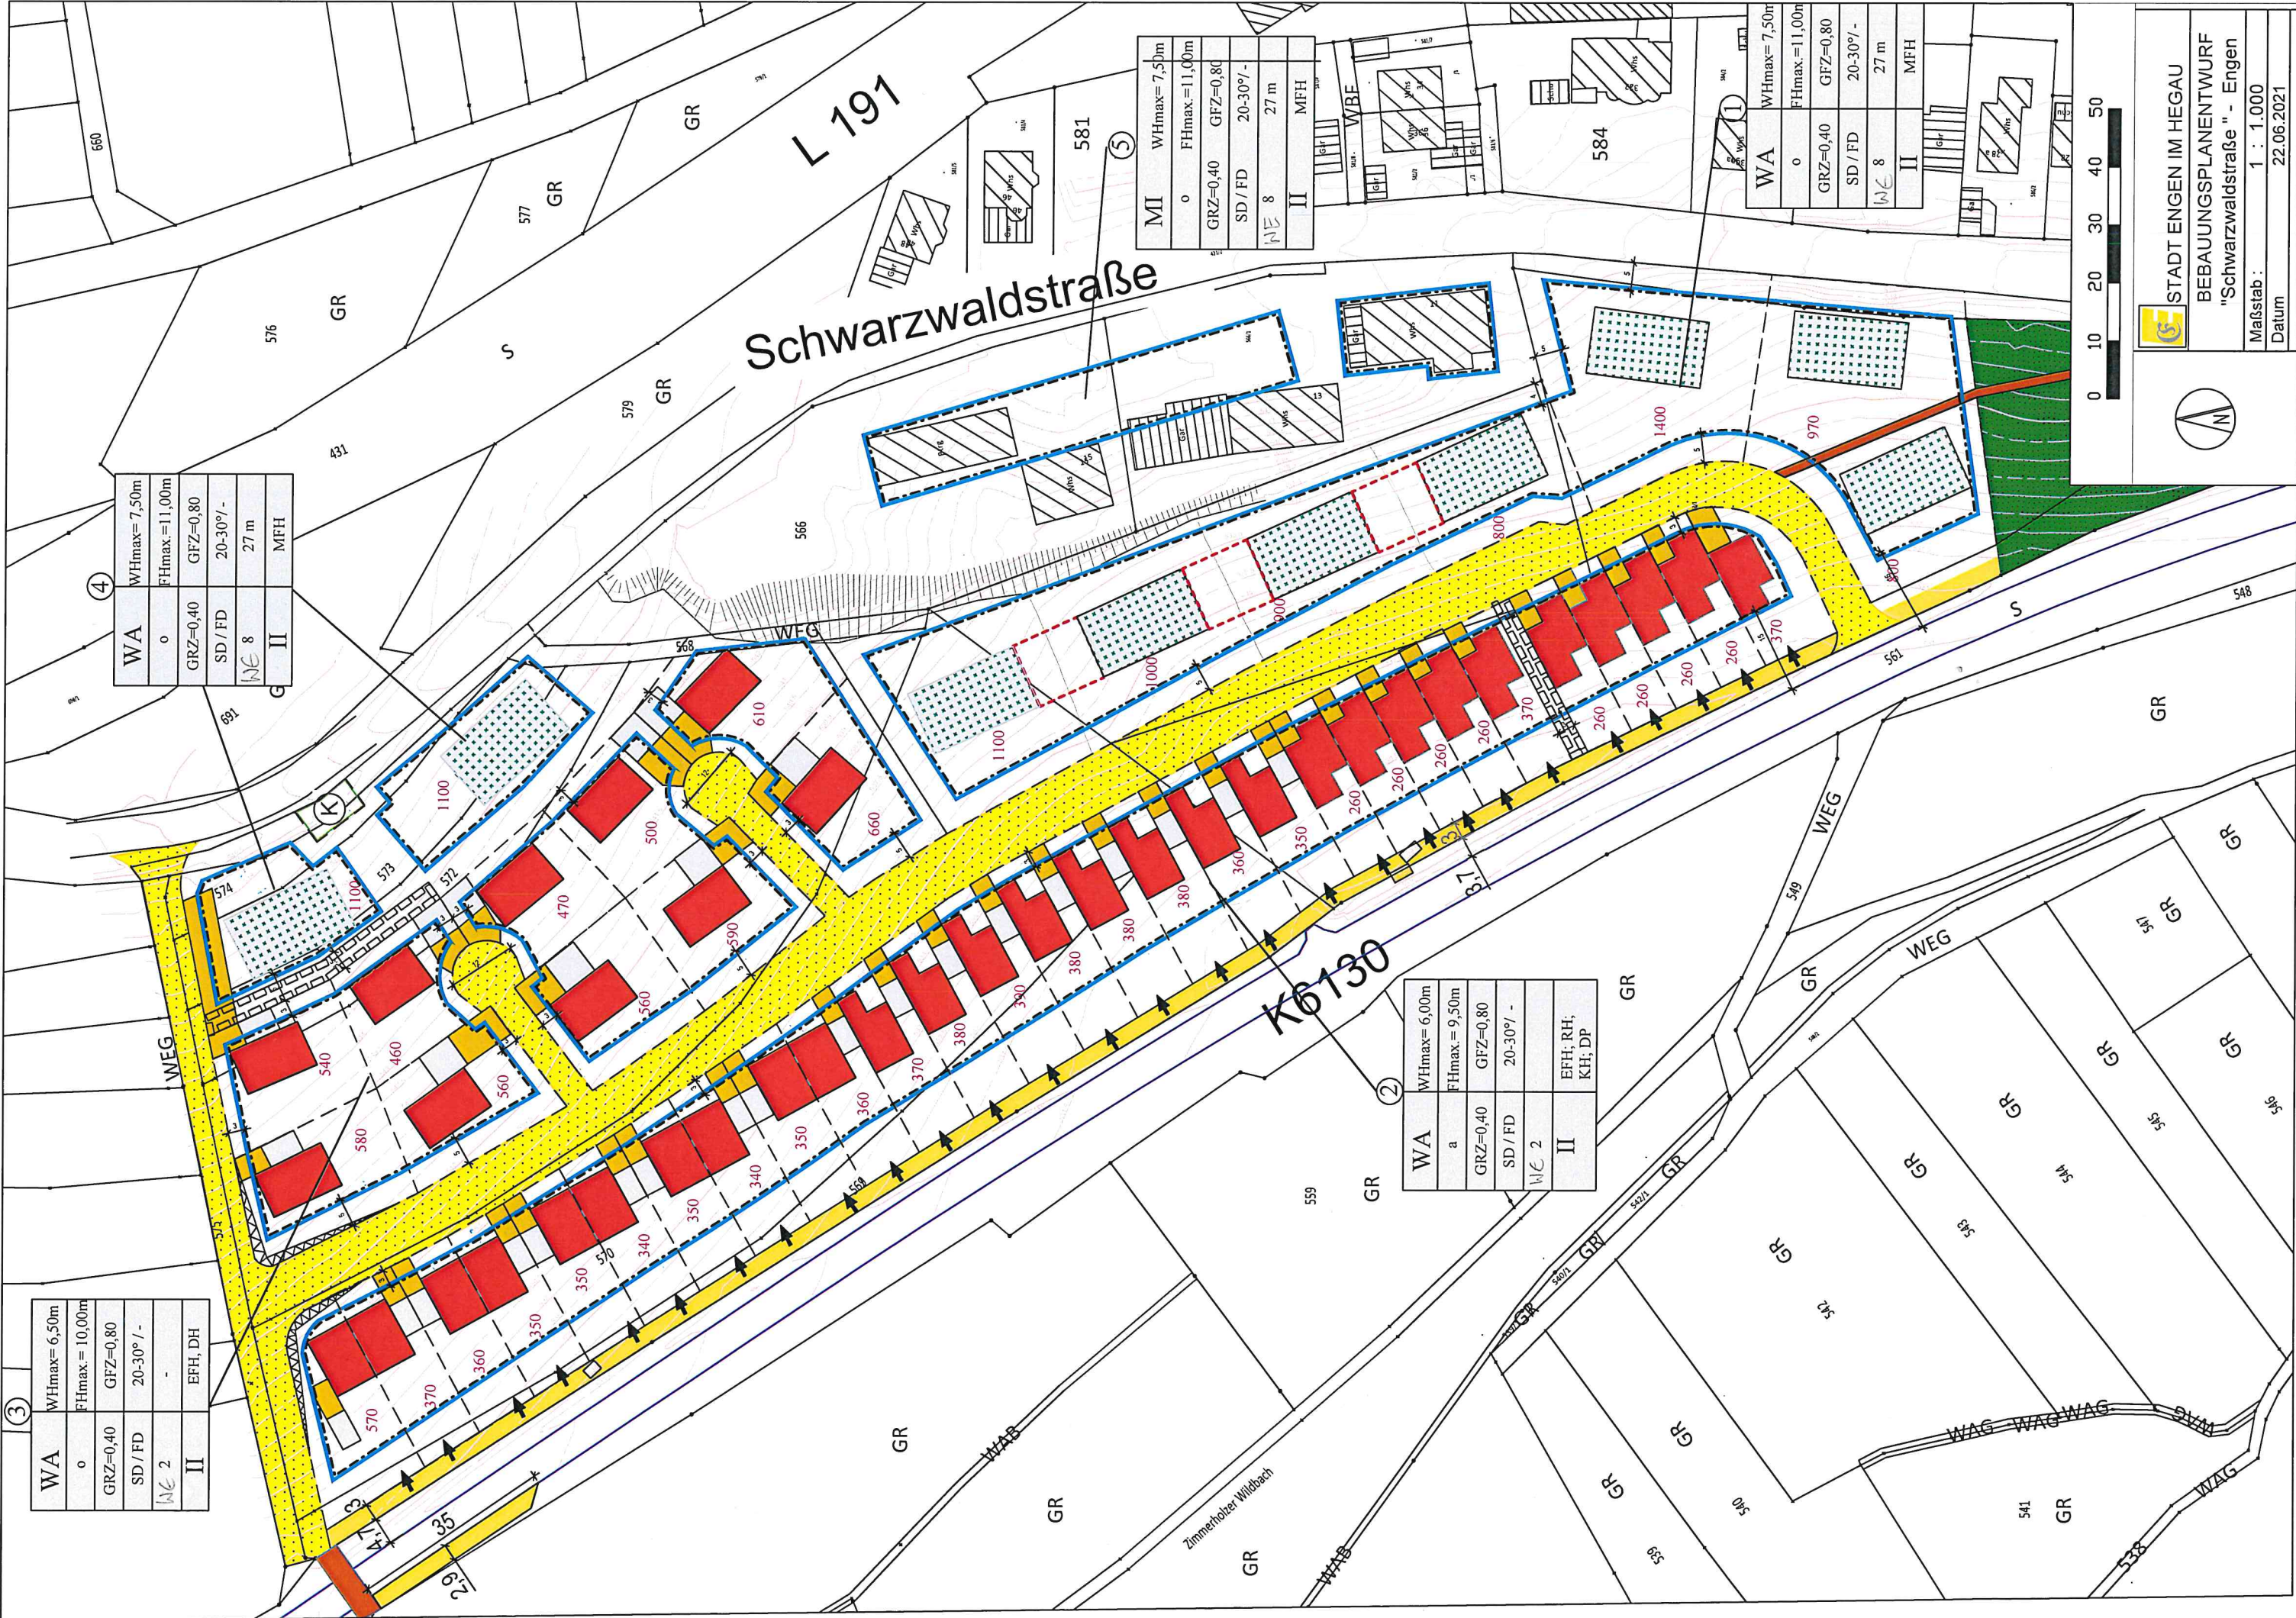

③

WA	WHmax= 6,50m
o	FHmax= 10,00m
GRZ=0,40	GFZ=0,80
SD / FD	20-30° / -
NE 2	-
II	EFH, DH

④

WA	WHmax= 7,50m
o	FHmax= 11,00m
GRZ=0,40	GFZ=0,80
SD / FD	20-30° / -
NE 8	27 m
II	MFH

②

WA	WHmax= 6,00m
a	FHmax= 9,50m
GRZ=0,40	GFZ=0,80
SD / FD	20-30° / -
NE 2	-
II	EFH; RH; KH; DP

⑤

MI	WHmax= 7,50m
o	FHmax= 11,00m
GRZ=0,40	GFZ=0,80
SD / FD	20-30° / -
NE 8	27 m
II	MFH

①

WA	WHmax= 7,50m
o	FHmax= 11,00m
GRZ=0,40	GFZ=0,80
SD / FD	20-30° / -
NE 8	27 m
II	MFH

STADT ENGEN IM HEGAU
 BEBAUUNGSPLANENTWURF
 "Schwarzwaldstraße" - Engen

Maßstab : 1 : 1.000
 Datum : 22.06.2021